

Available
Spring & Fall!

Gratz Street

Philadelphia, PA



- **New Construction**

- Three Bedroom
- One Bathroom

- **Amenities:**

- Walk to Class
- Granite Countertops
- Hardwood Floors
- Stainless Appliances
- Security System
- Central Air
- FREE Laundry Onsite
- Pay Rent Online

- **Rent: \$1,800 per/mo**


- **INCLUDES:**

- Cable
- Internet
- Water
- Security System



PHILLYstudenthousing.com

Toll Free: 877.423.2897

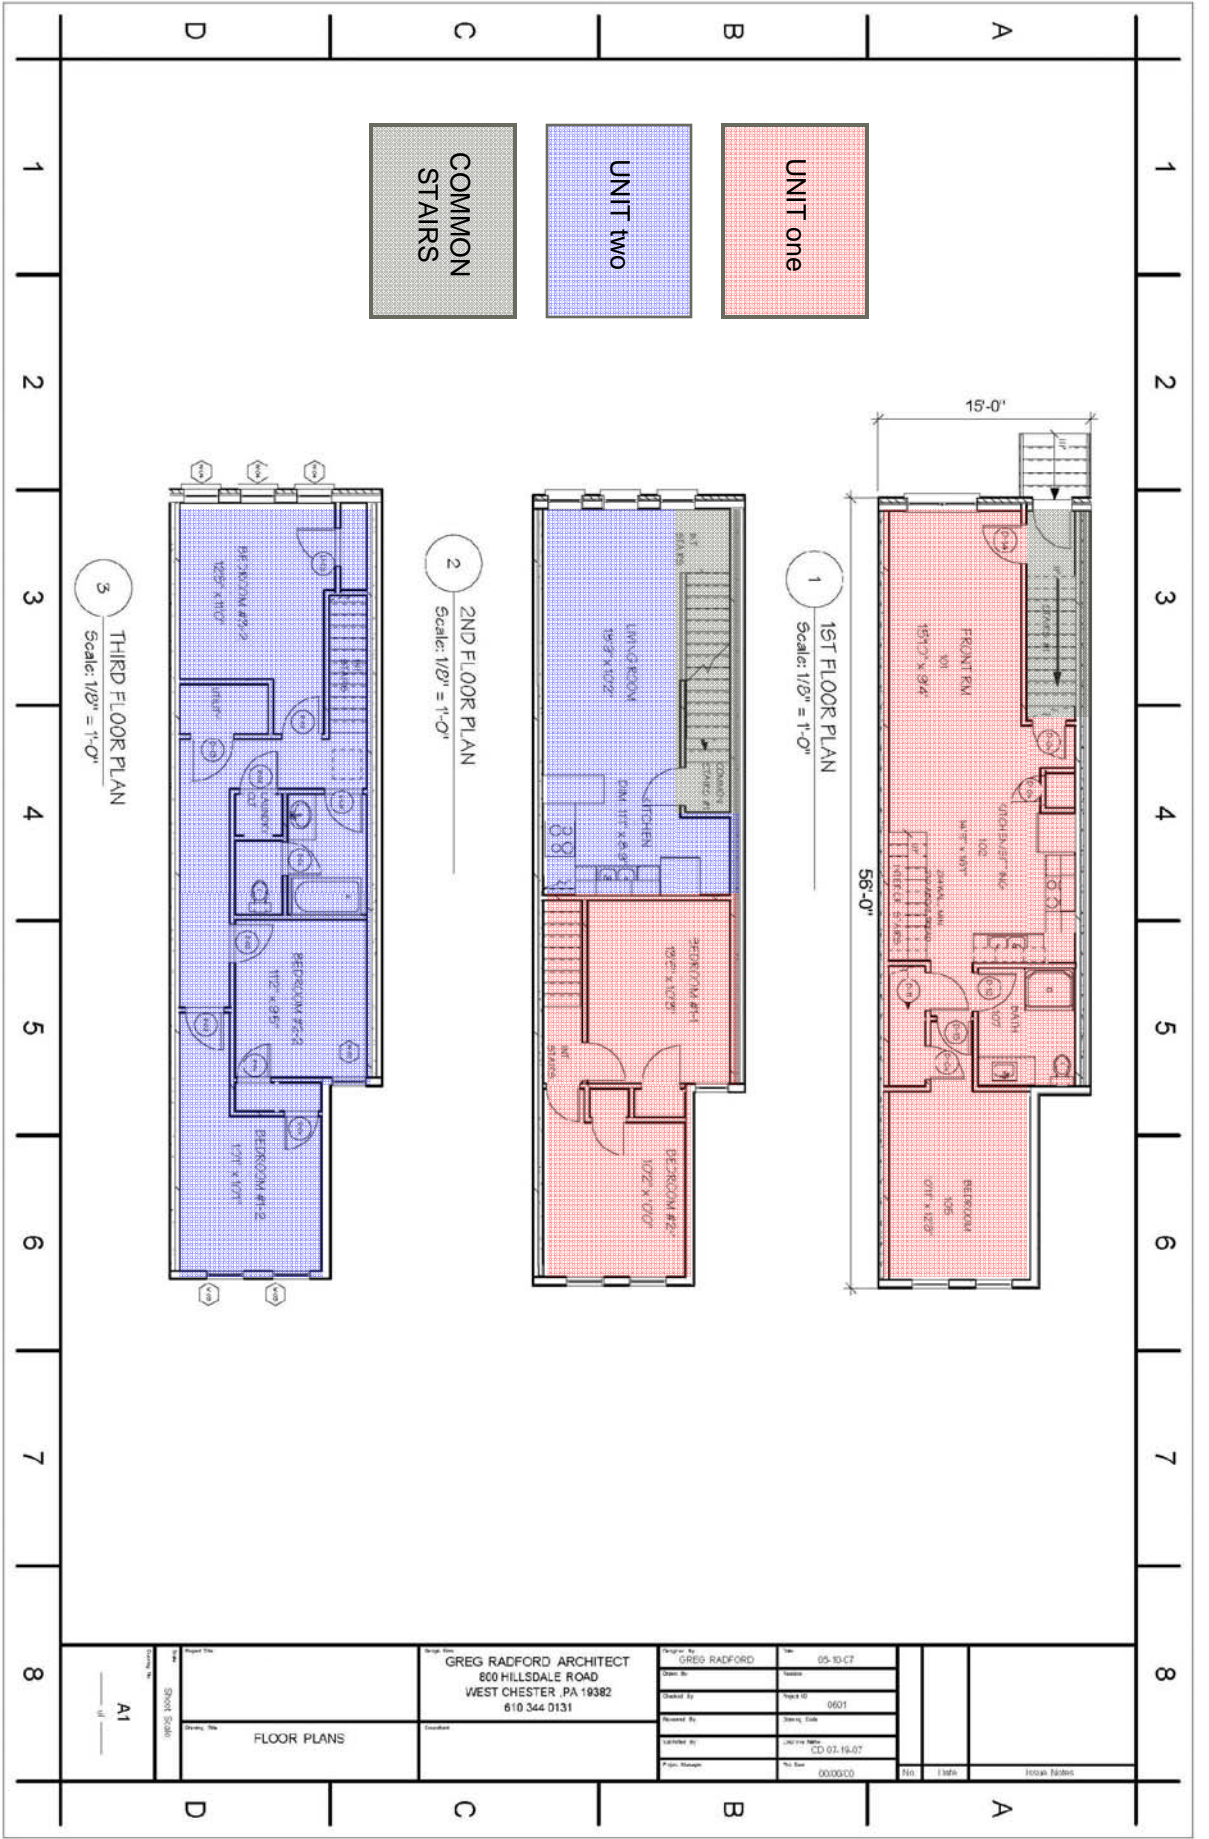

OWNER:

BUILDER:



DISCLAIMER:
 Owners are licensed PA Salespersons.
 Floor plan and options subject to change without notice.

Project Name: FLOOR PLANS Sheet Scale: A1		Designer: GREG RADFORD ARCHITECT 800 HILLSDALE ROAD WEST CHESTER, PA 19382 610.344.0131		Designer: GREG RADFORD Date: 05-10-07 Sheet No.: Checked By: Revised By: Labeled By: Project Number: 000000		Title: 0601 Drawing Code: CD 02-19-07 Plot Size: 000000		Title Block: No Title	
--	--	--	--	---	--	---	--	-----------------------	--